





SITE AREA = 1925 m sq  
 = 0.192 ha  
 THIS EQUALS 73 plots per ha

Parking 20no spaces for 14 plots = 145 % parking


PROPOSED SITE PLAN 1:200

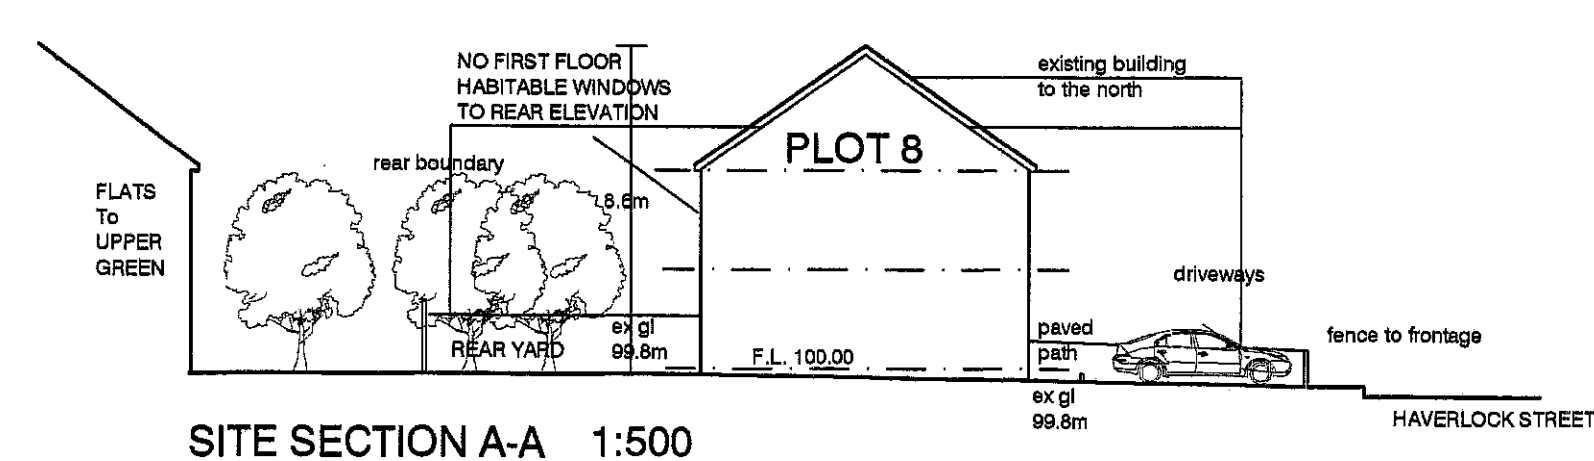

SITE SECTION A-A 1:500

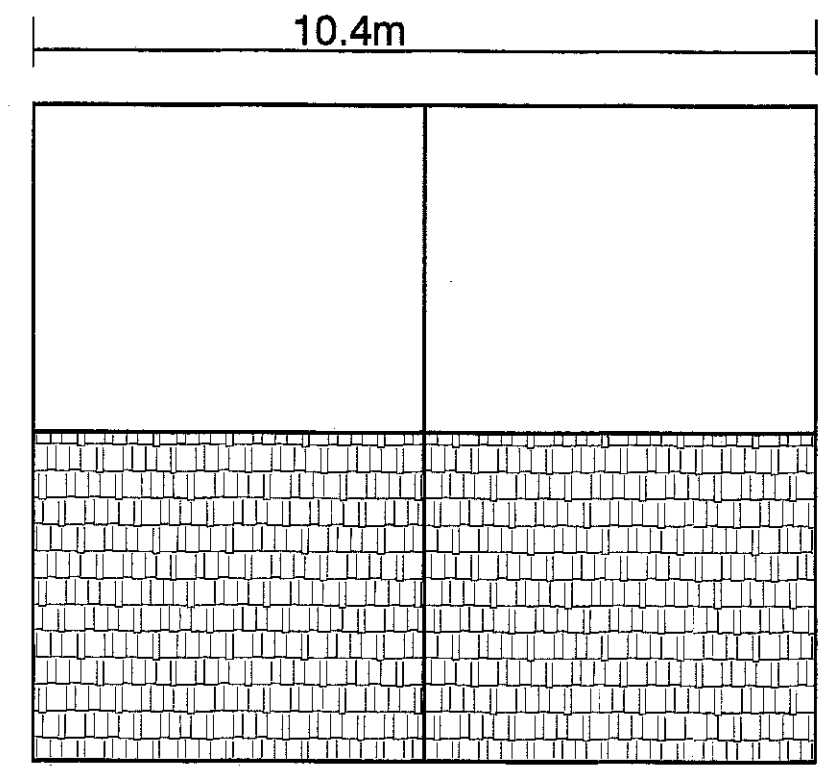


2 BLOCK SEMI DETACHED 1:100

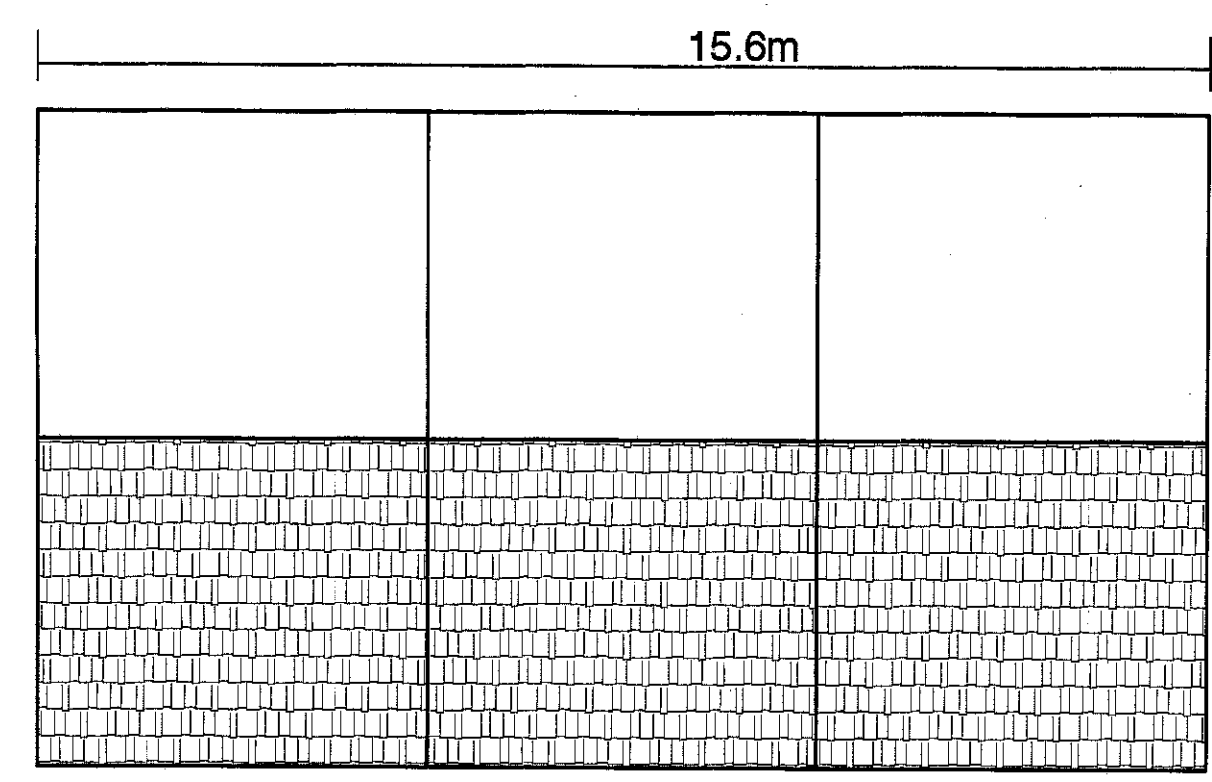


3 BLOCK TOWN HOUSE

REVISIONS  
 NOTES:-  
 All work to be carried out in accordance with the current Building Regulations.  
 All Dimensions to be checked on site before any work commences on site or any contract drawings prepared. Always work to written dimensions as a preference to scaling. Please query if in doubt.

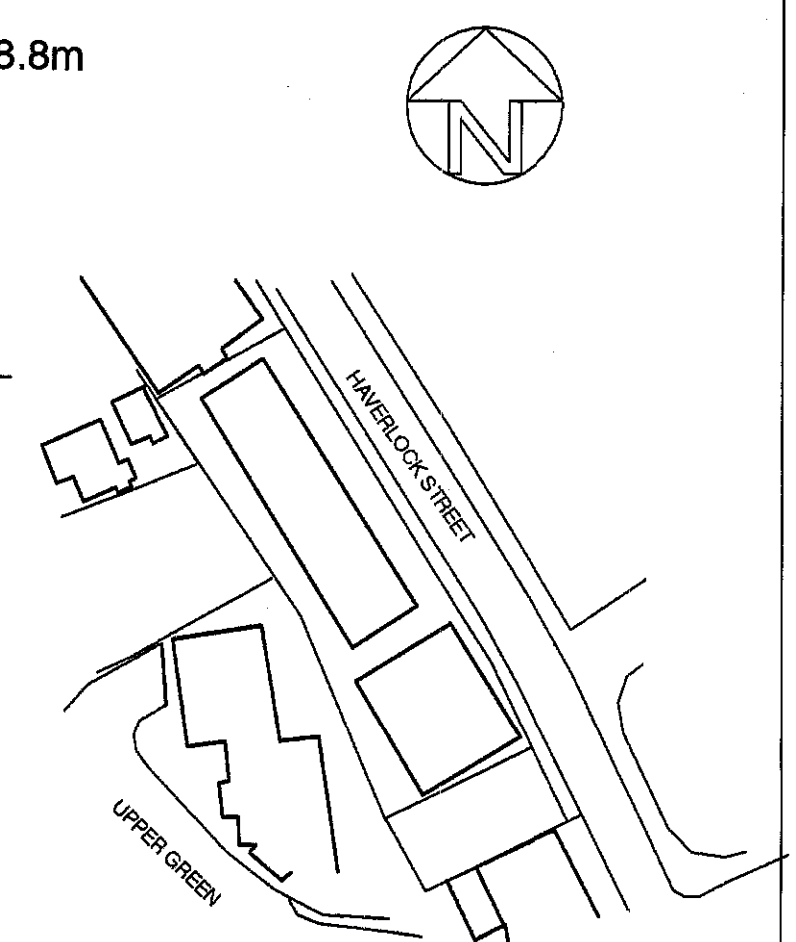

LOCATION PLAN 1:1250

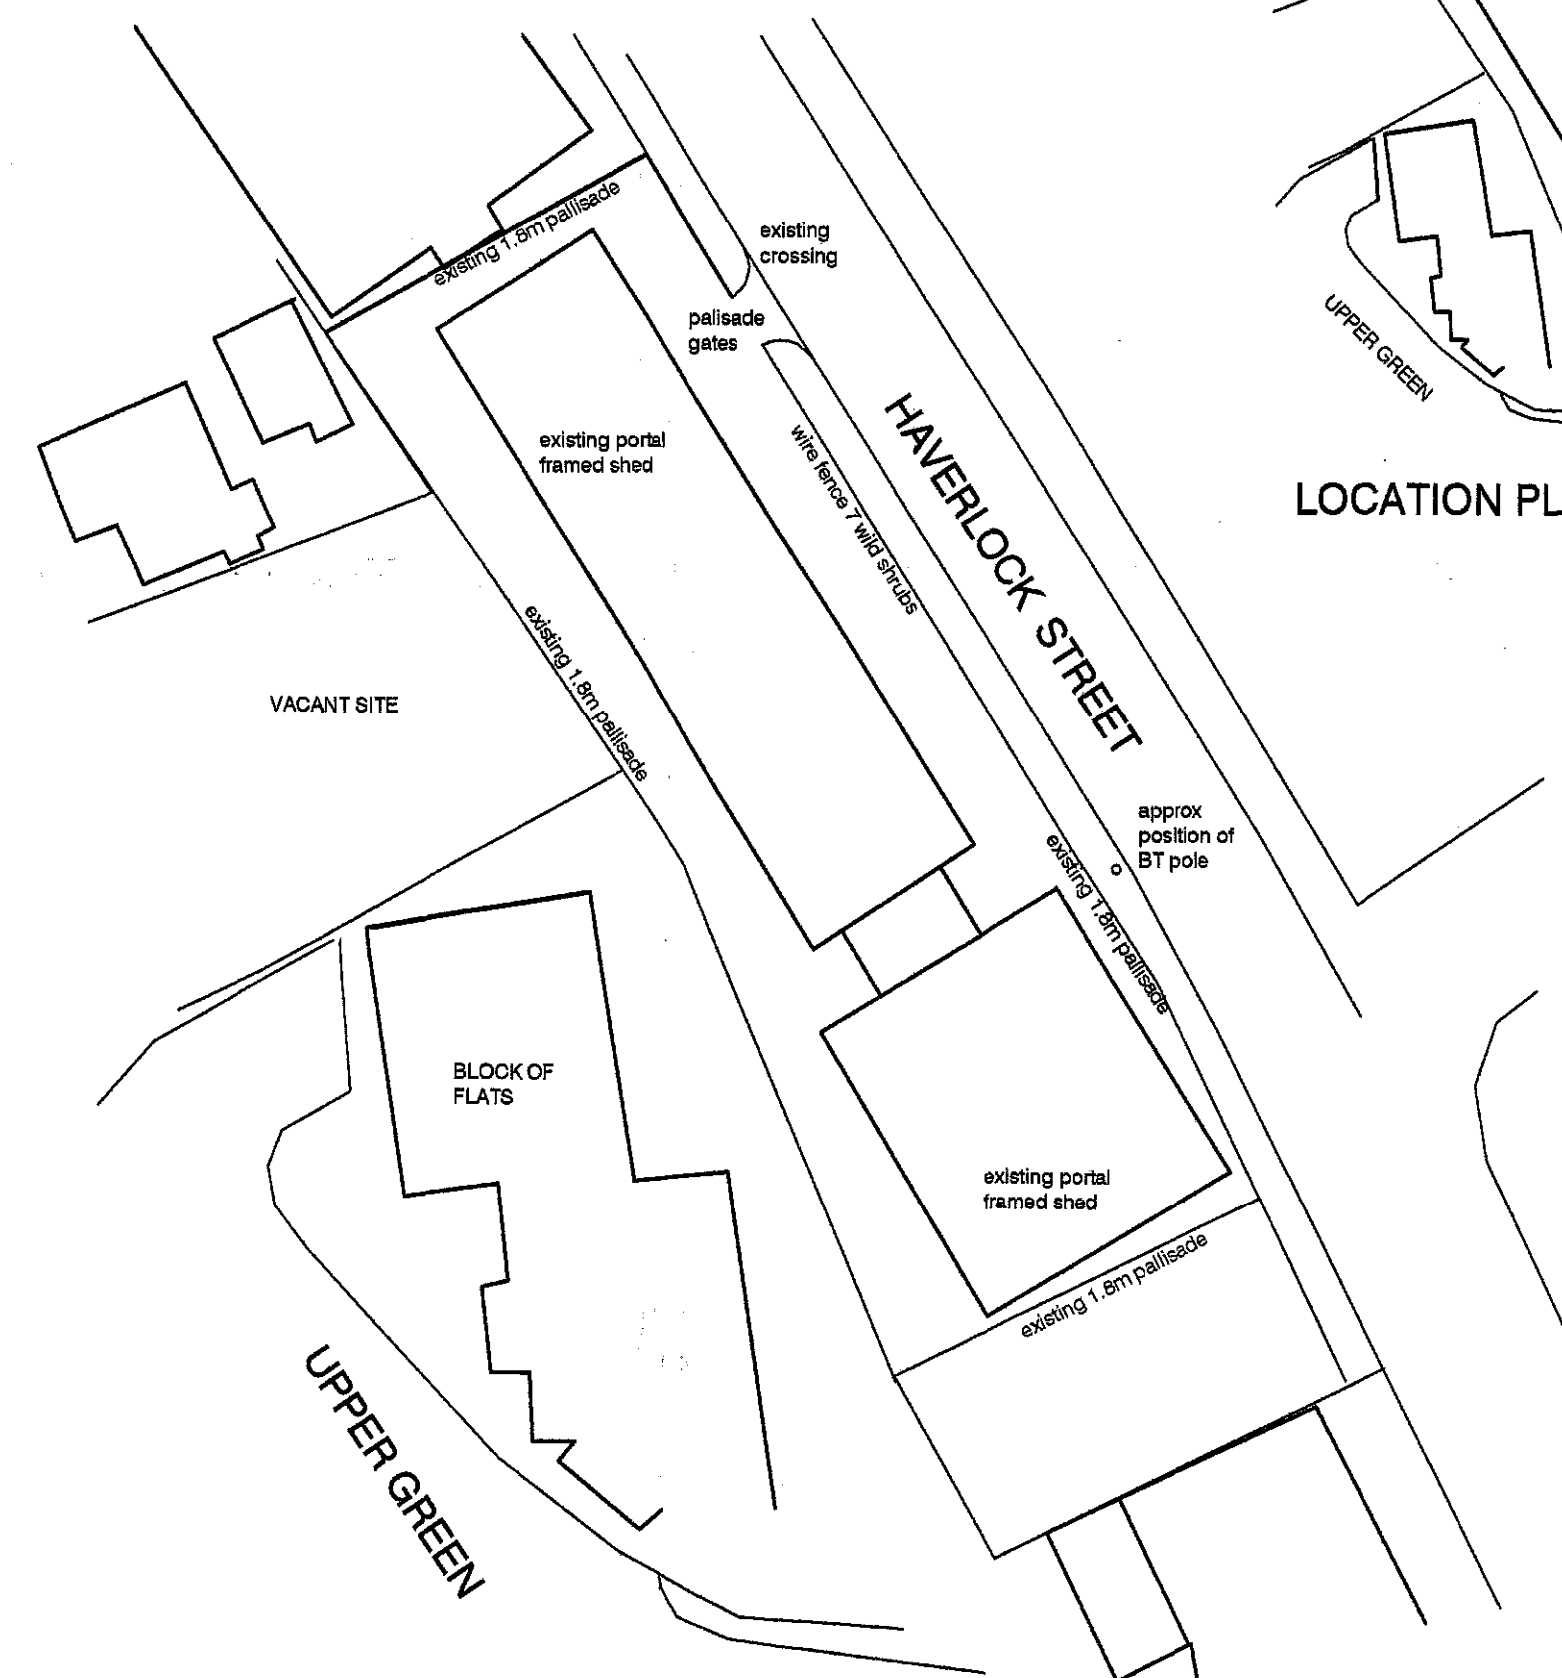

EXISTING SITE PLAN 1:500

DRAWING  
 PROPOSED RESIDENTIAL DEVELOPMENT

CONTRACT  
 SITE AT:  
 HAVERLOCK STREET  
 BRADFORD  
 CLIENT

MR. SHAH

DRAWING No. SR-738-1 SCALE 1:200/1:500 DATE SEPT. 08

**S R Design**

25 ASHWELL ROAD  
 HEATON  
 BRADFORD  
 BD9 4BA  
 TEL/FAX: 01274 545551  
 MOB: 07950 213073

ARCHITECTURAL TECHNICIANS  
 PROJECT MANAGERS  
 LAND SURVEYORS  
 Chartered Institute of  
 Architectural Technologists