



FRONT ELEVATION (NORTH) TO NEW BUILDING - OAK LANE

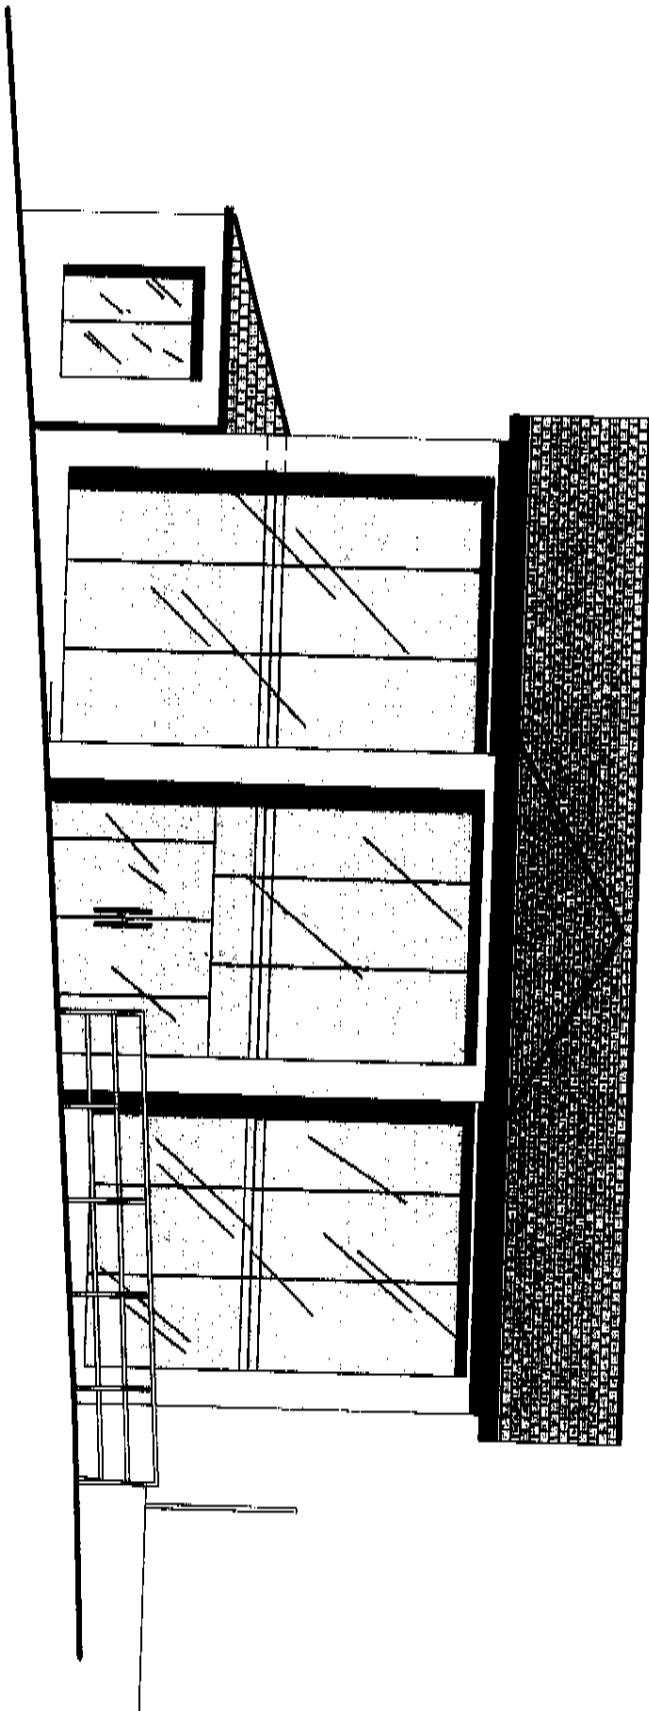


1-31-00


REAR (SOUTH) ELEVATION TO NEW BUILDING

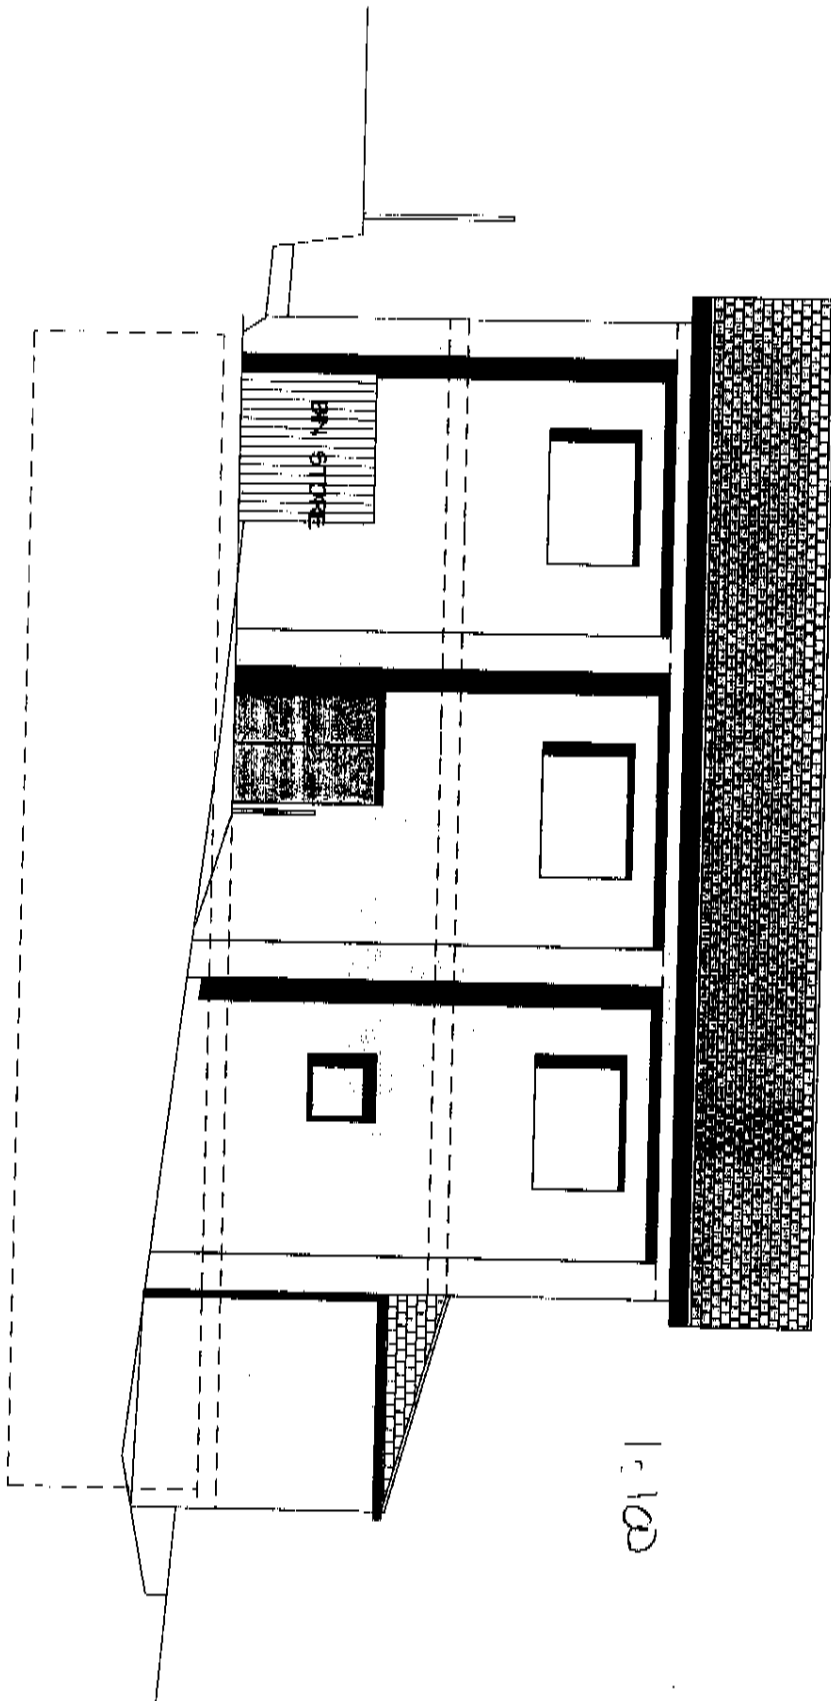

1-100

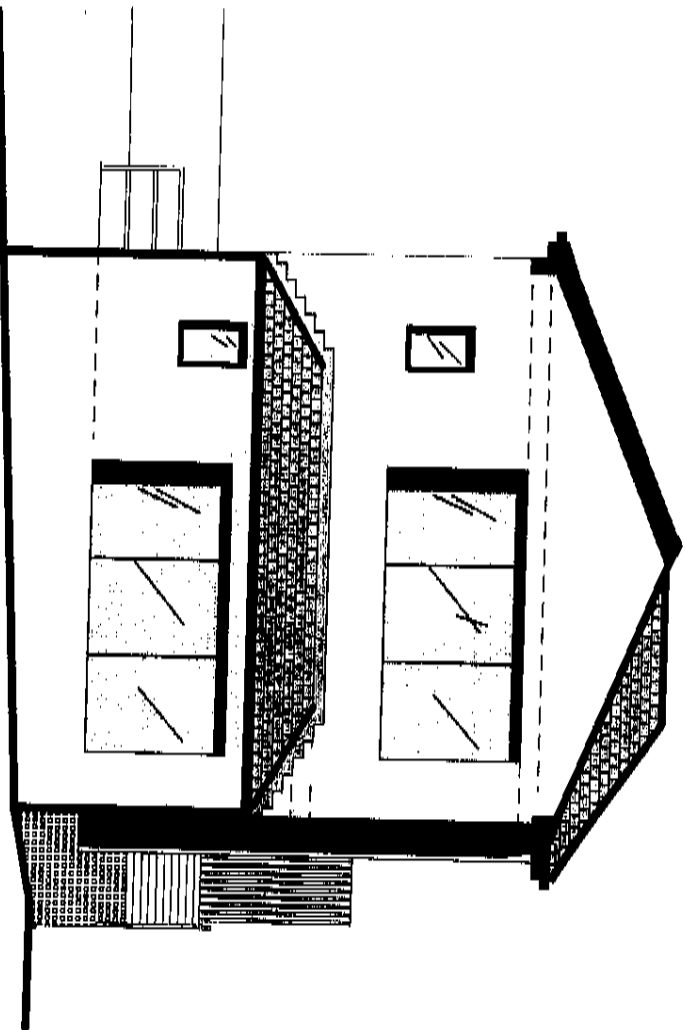

ELEVATION TO ROSEBERY ROAD
(EAST)

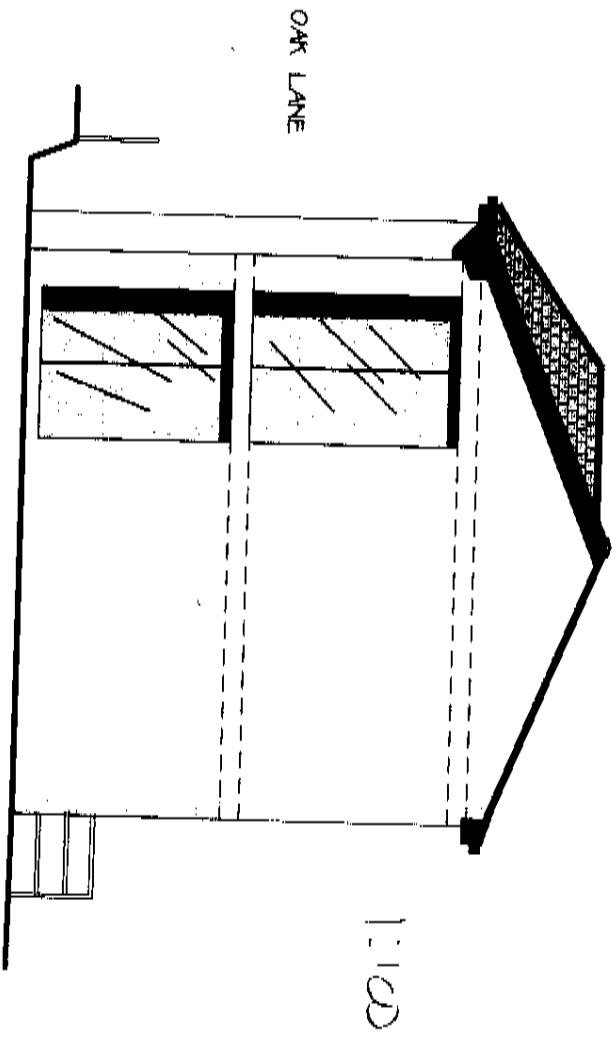

OAK LANE

WEST ELEVATION

1:100