



GROUND FLOOR PLAN

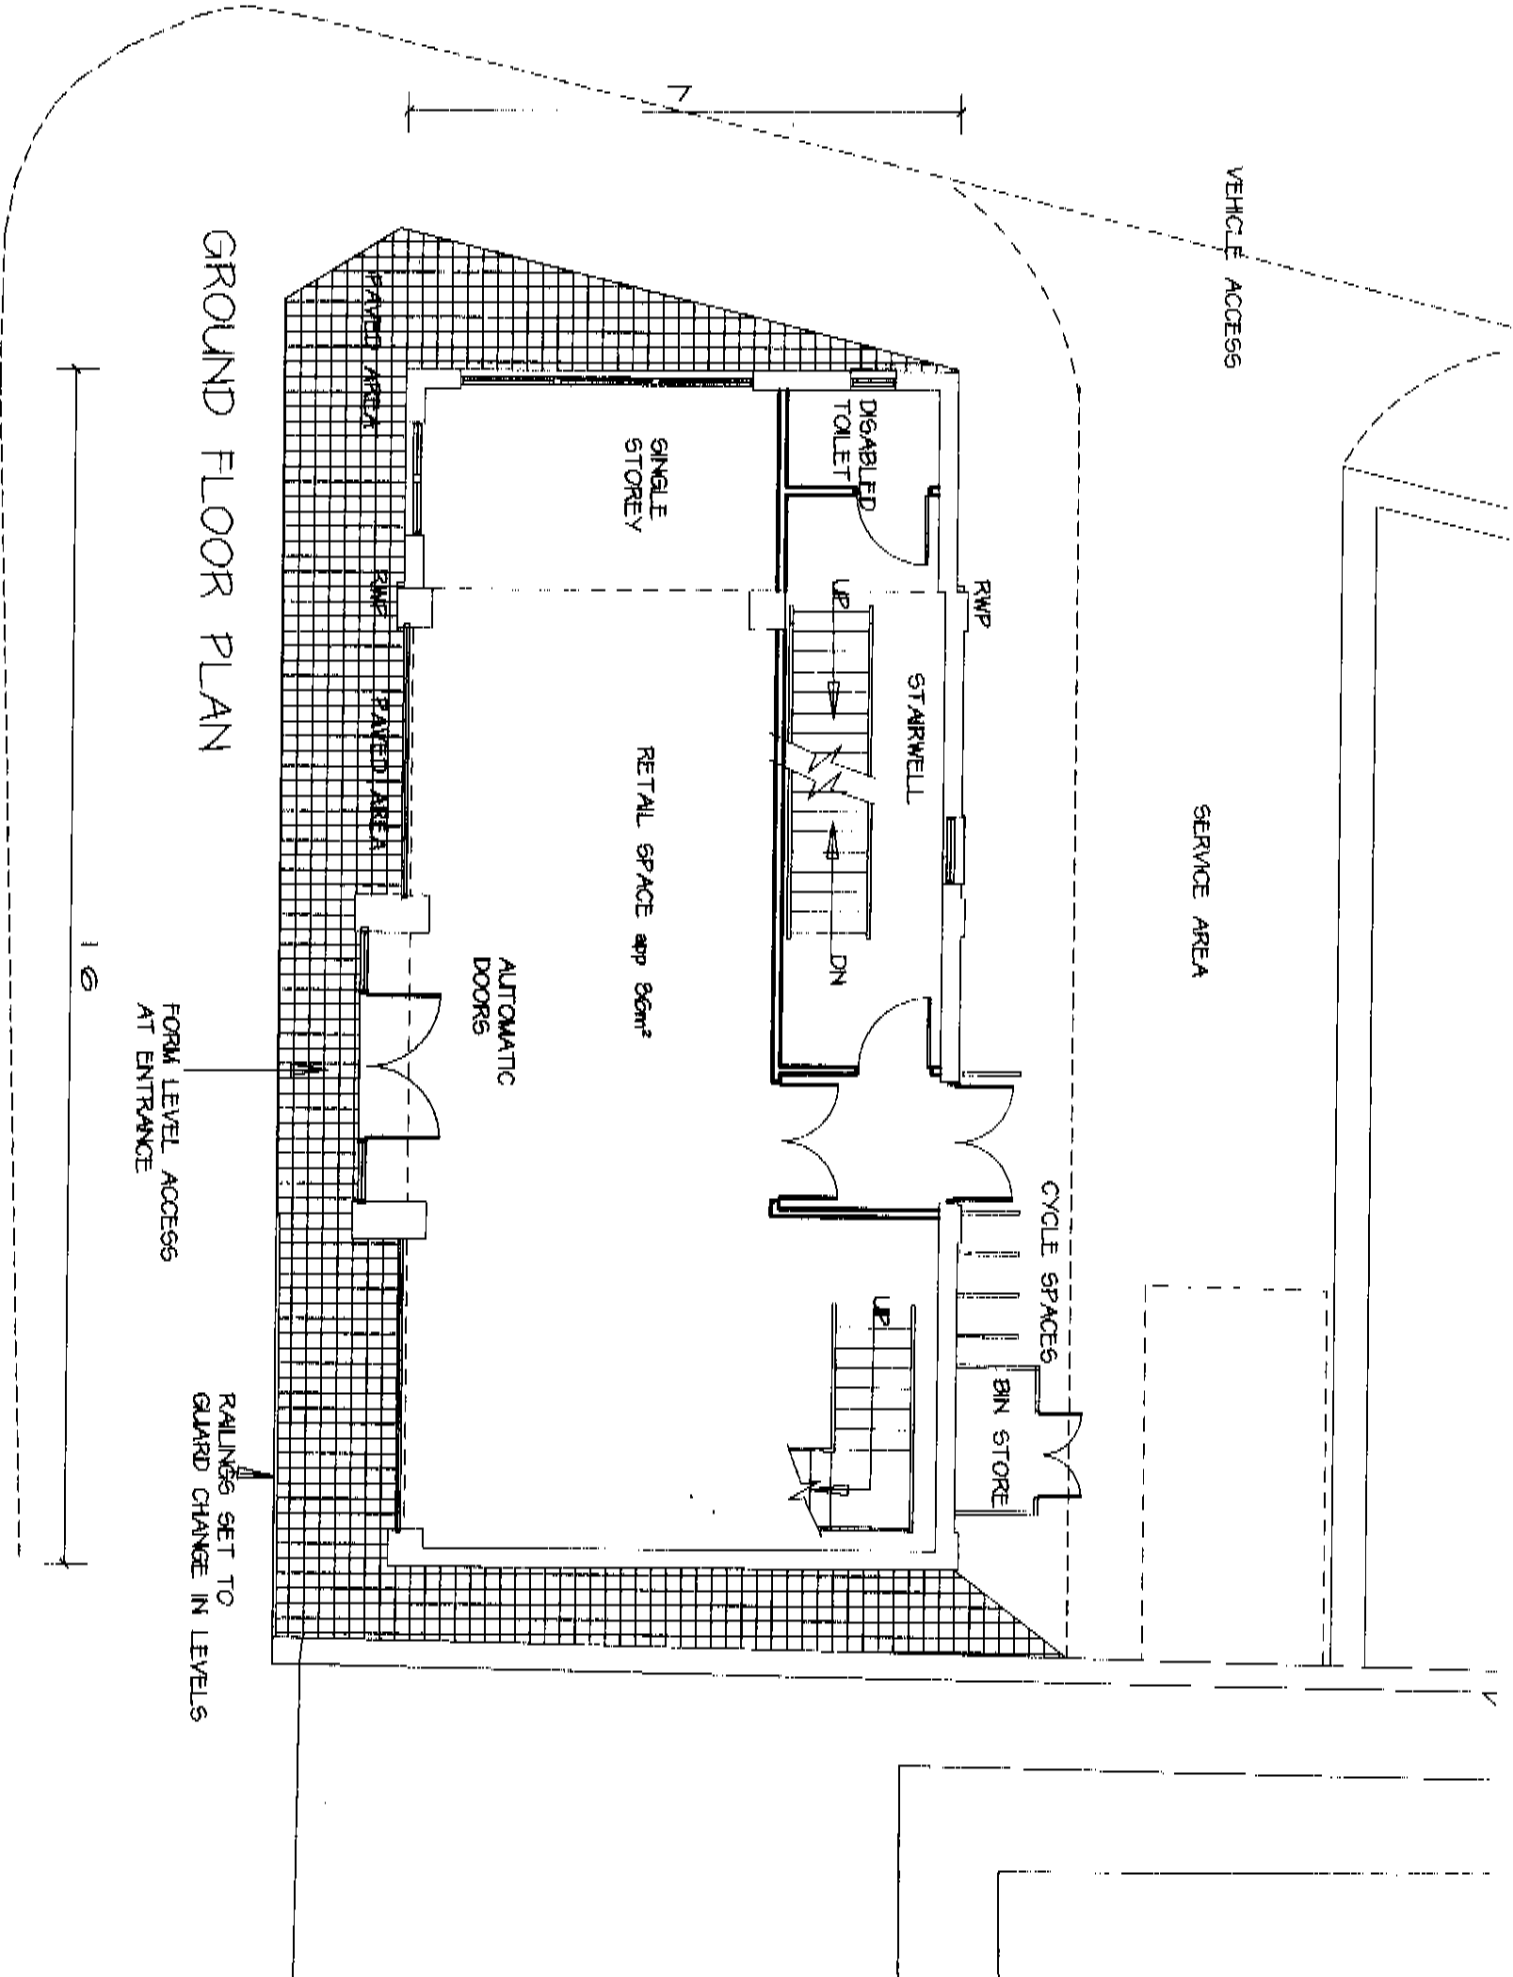

FIRST FLOOR PLAN

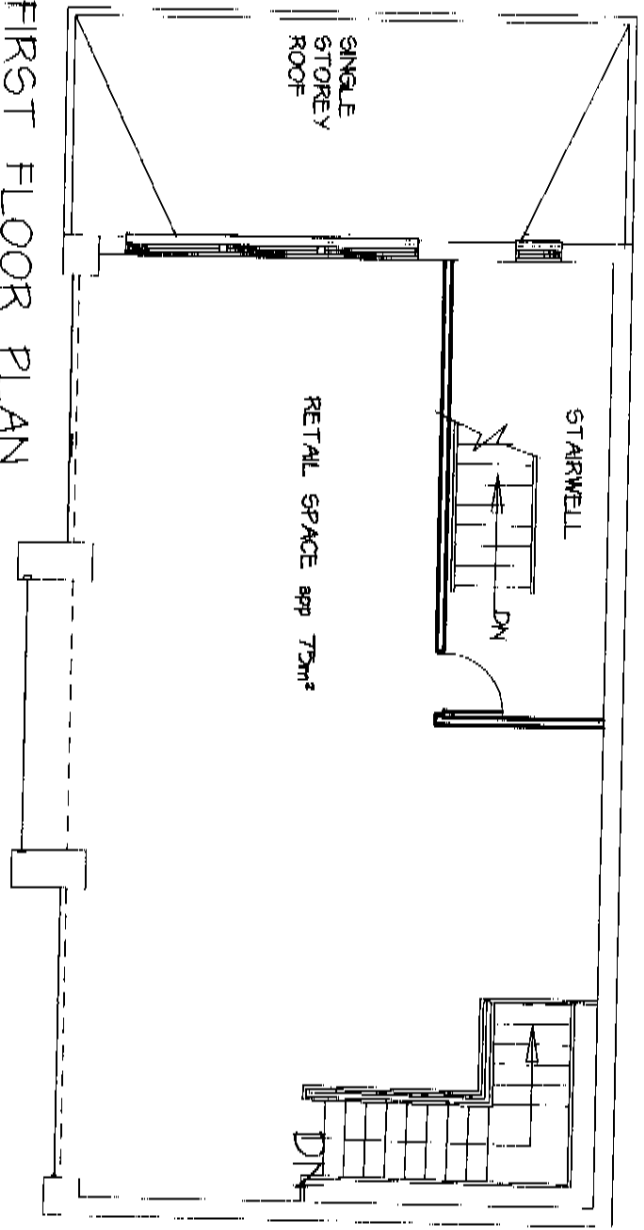

1:500

BASEMENT PLAN

