

THE ARCHITECTS AND THE CLIENT ACCEPT RESPONSIBILITY FOR THE DESIGN AND CONSTRUCTION OF THE WORK AND THE MANUFACTURE OF ANY SPECIAL MADE COMPONENTS. ANY DISCREPANCIES ARE TO BE REFERRED TO THE ARCHITECTS.




DO NOT SCALE OFF THIS DRAWING.

THIS DRAWING IS SUBMITTED FOR COMMENT ONLY AND DOES NOT REPRESENT A CONTRACT. THE ARCHITECTS SHALL BE RESPONSIBLE FOR THE DESIGN AND CONSTRUCTION OF THE WORK AND THE MANUFACTURE OF ANY SPECIAL MADE COMPONENTS. ANY DISCREPANCIES ARE TO BE REFERRED TO THE ARCHITECTS.

IF YOU HAVE ANY COMMENTS, PLEASE CONTACT US AT THE ADDRESS BELOW.

This drawing contains the copyright of West Architecture and may not be copied without prior written permission.

Rev	Date	Details	Drawn by
A	20/08/08	Car parking layout amended	ESK
B	03/05/09	Amended details of pedestrian crossings	ESK

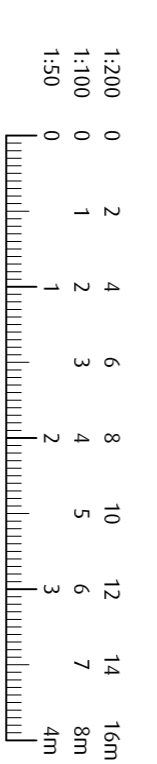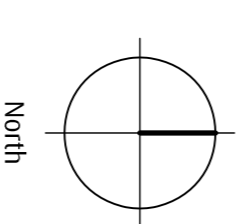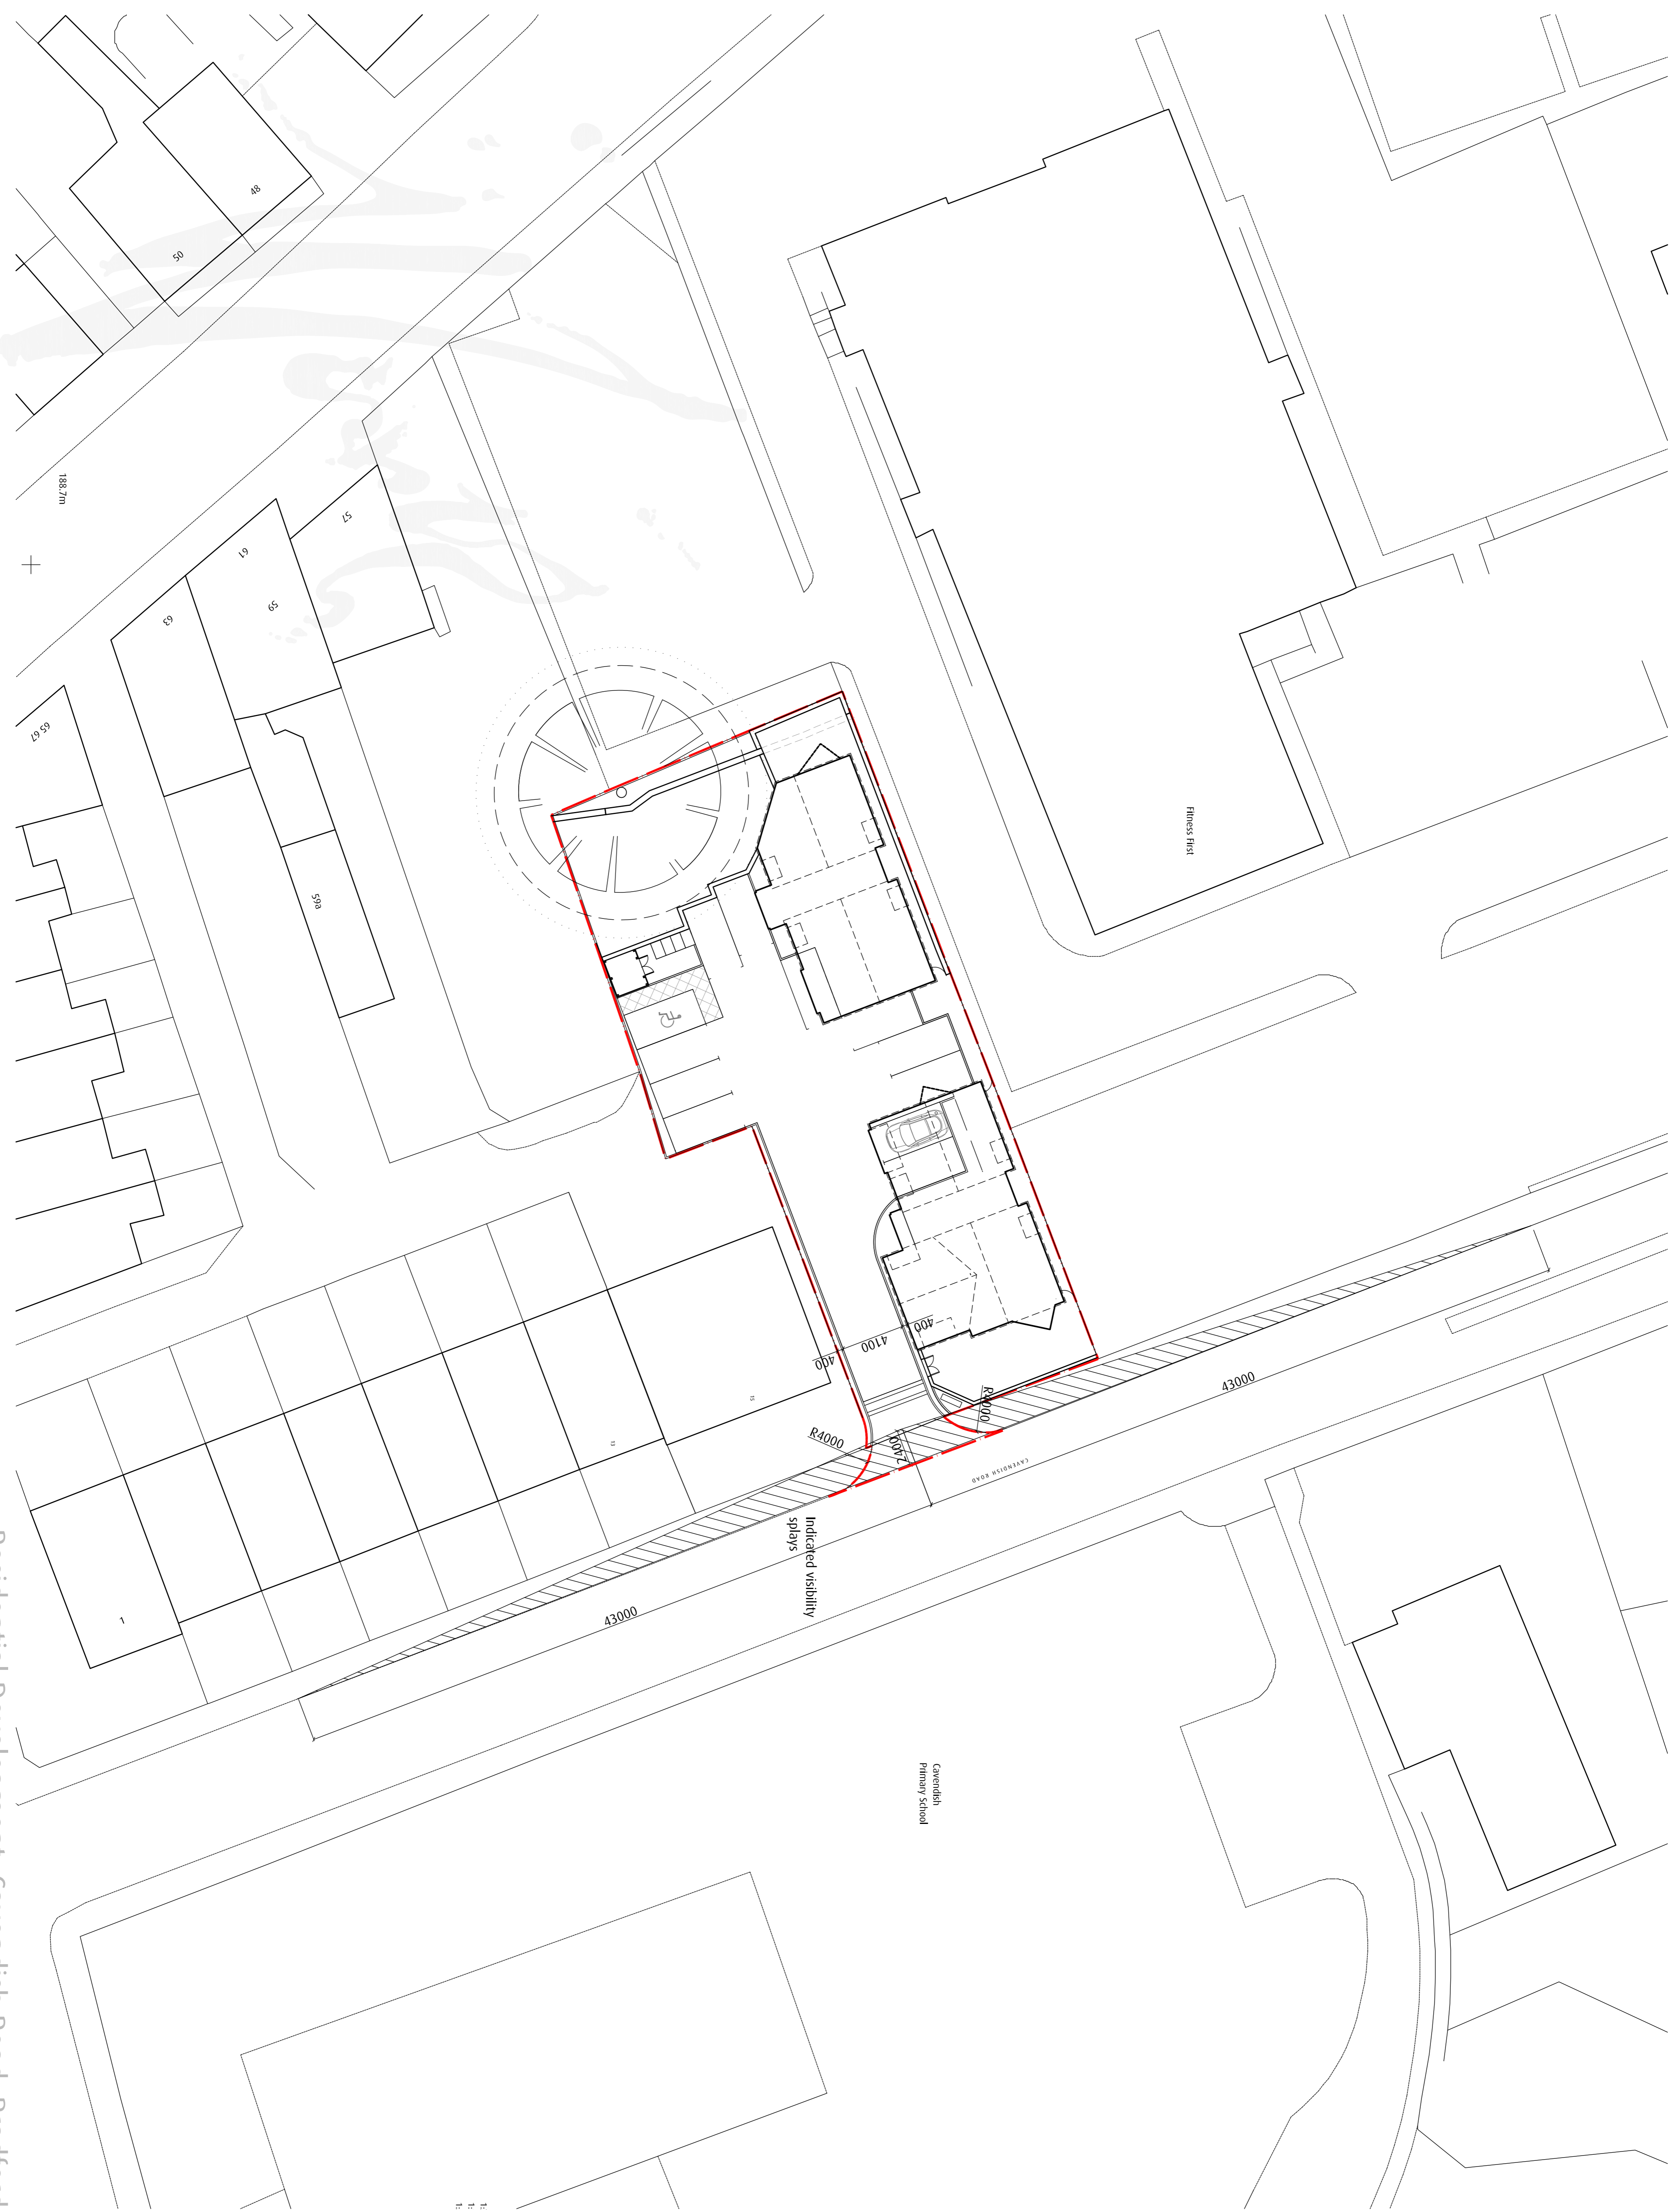

Overland Developments

Project: Proposed Residential Development
Cavendish Road
Bradford

Client: Traffic Safety Plan



11/01/13 182 4215 F 0113 307 3999
E info@westarchitects.co.uk
10/08/07 482.06 1200@A1
033 07 Rev B

ESK
Planning
www.westarchitects.co.uk